


LEASE AREAS SCHEDULES	
Name	Area
AAA	2599 SF
AVAILABLE	1787 SF
CORRIDOR	269 SF
CRICKET WIRELESS	1139 SF
LACQUER NAILS	1093 SF
PARK & MADISON	3015 SF
UTILITIES	92 SF
	9994 SF


LEASE PLAN

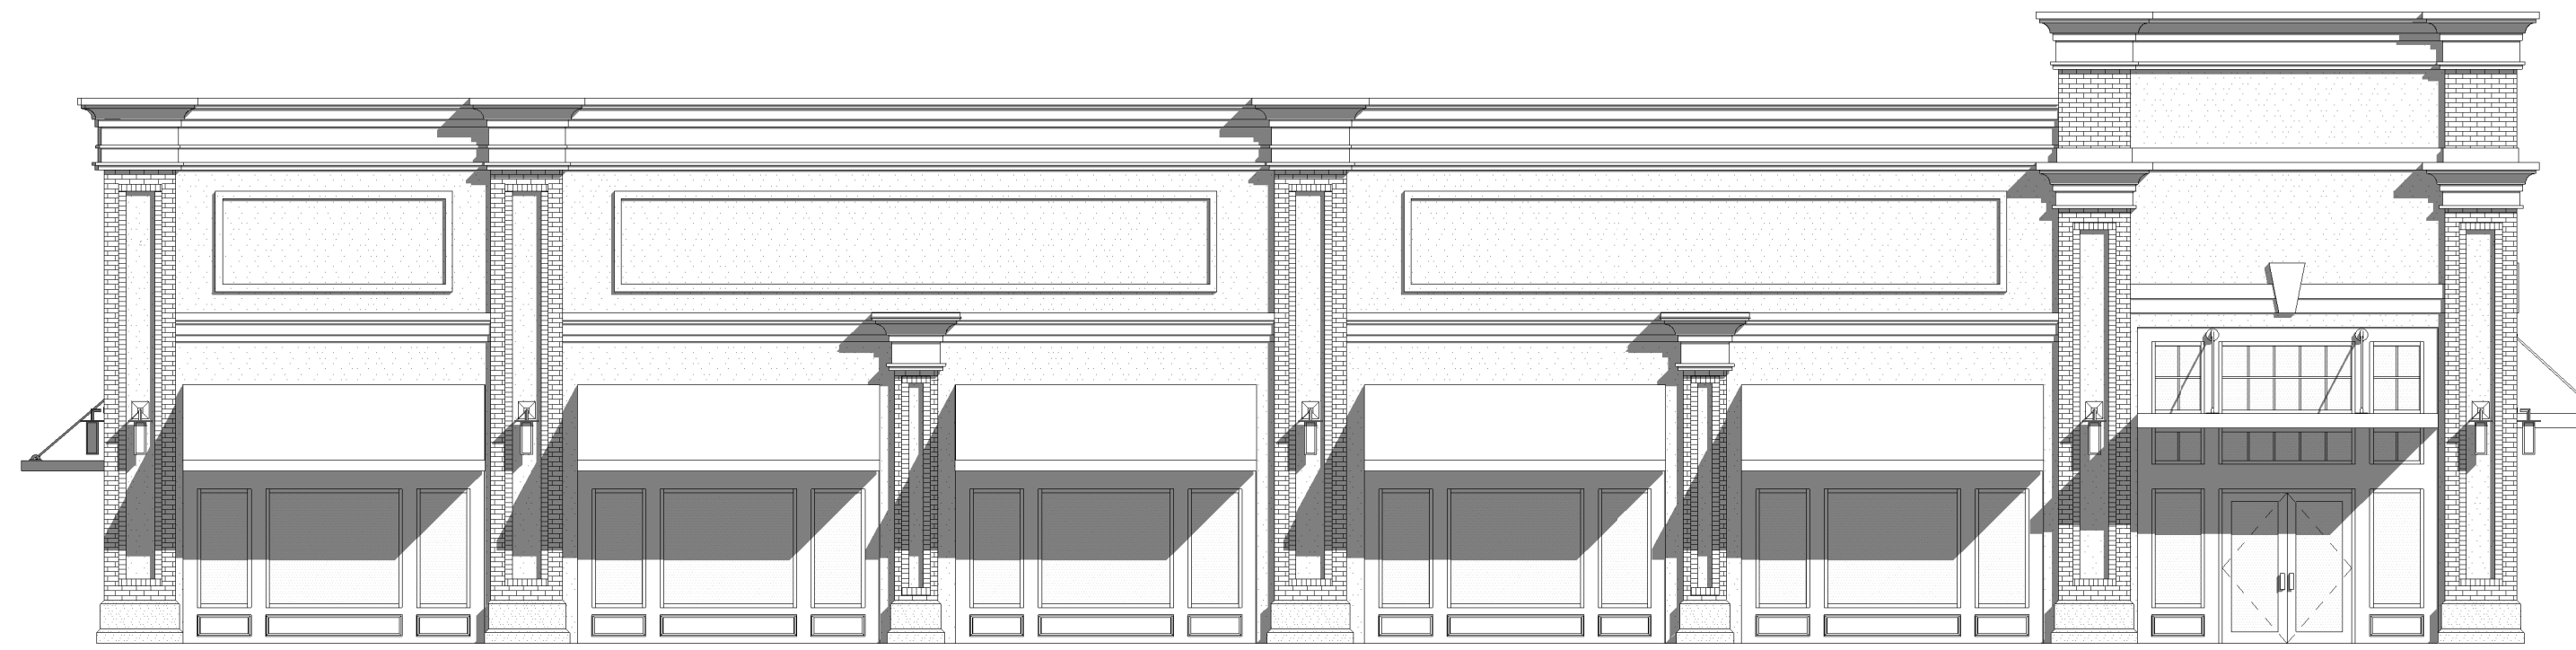

03 LEASE - NORTH ELEVATION
SCALE: 1/8" = 1'-0" REF. VIEW: LP1



02 LEASE - WEST ELEVATION
SCALE: 1/8" = 1'-0" REF. VIEW: LP1

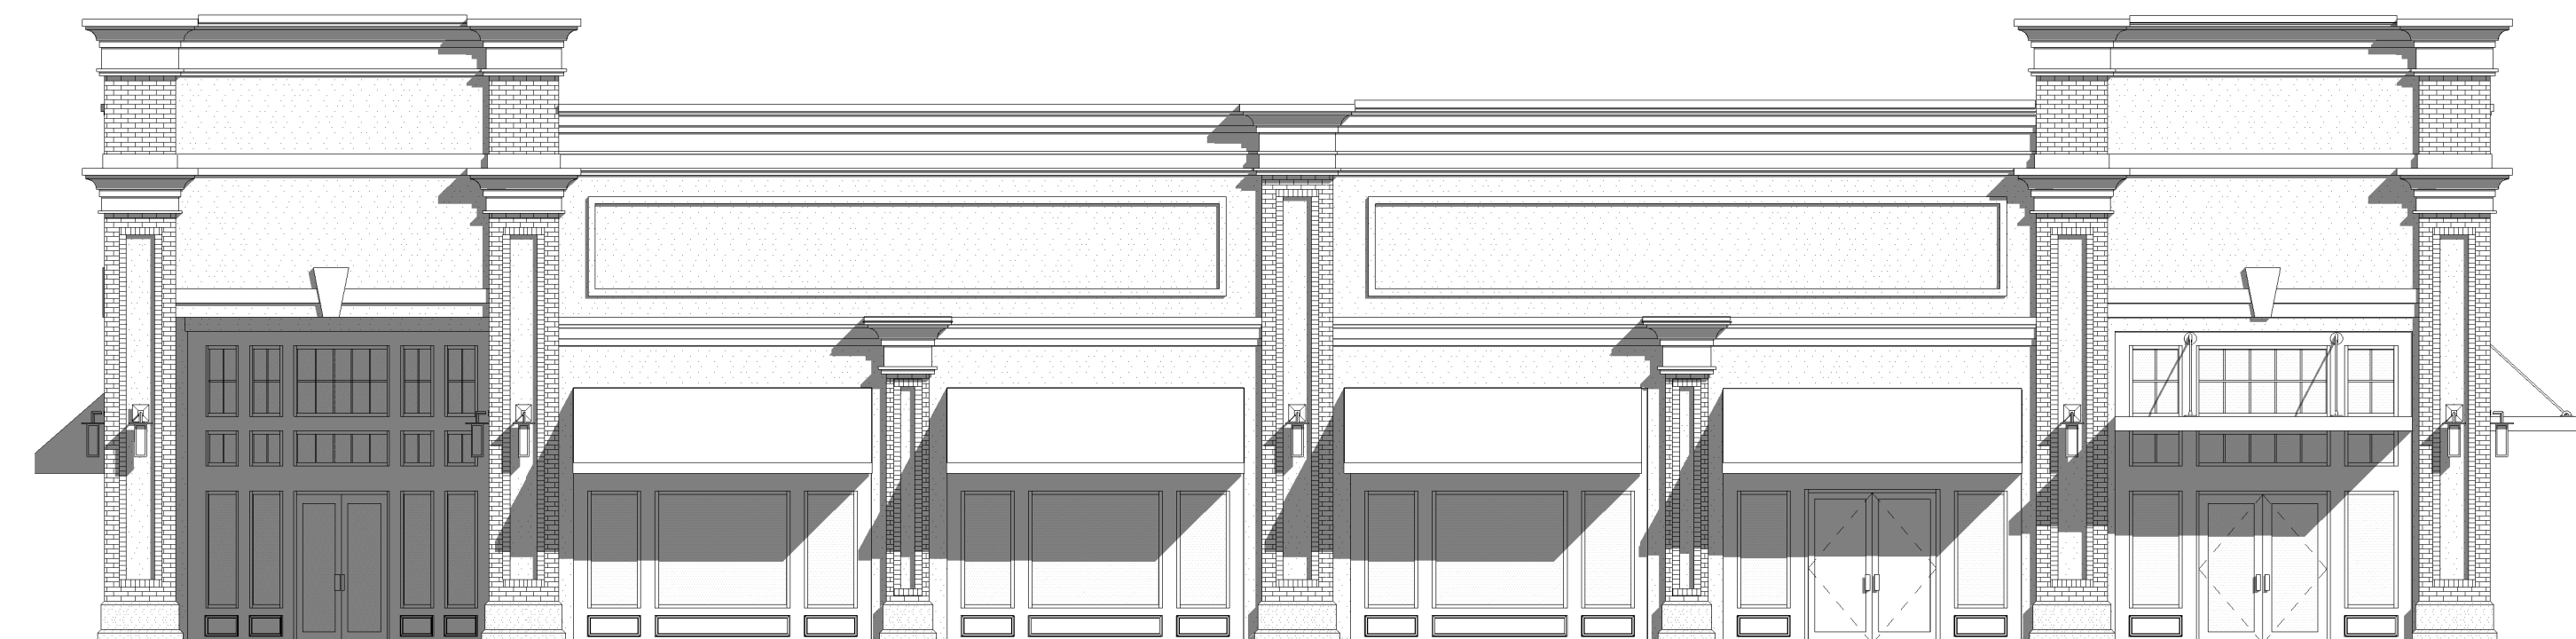

01 LEASE - SOUTH ELEVATION
SCALE: 1/8" = 1'-0" REF. VIEW: LP1

DRAWN BY: jf
PROJECT ISSUE DATE: --
SHEET ISSUE DATE: 10/22/12
DATE: --

Drawing Revisions	
No.	Date

ARCHITECT PROJECT NUMBER: 21143
ARCHITECT CAD NUMBER: 21143 LP1

- APPROVED DRAWING USE:**
- DESIGN DEVELOPMENT
 - PROGRESS
 - PERMIT ACQUISITION
 - FOR BIDDING
 - CONSTRUCTION DOCUMENT