


LEASING AREA SCHEDULE	
Name	Area
AVAIL VAPOR	2305 SF
CRABSHACK CARRIBA	4040 SF
LOFT OUTLET STORE	4798 SF
PET VALU	3130 SF
PRIMANTI BROTHERS	4563 SF
profile SANFORD	2168 SF
SALADWORKS	2311 SF
STICK TATTOO COMPANY	2311 SF
UTILITY	218 SF
VERIZON WIRELESS	2363 SF
ZYNERGY CYCLING	2303 SF
TOTAL	30509 SF

01 LEASE PLAN
SCALE: 1/16" = 1'-0"
SHEET: LP1

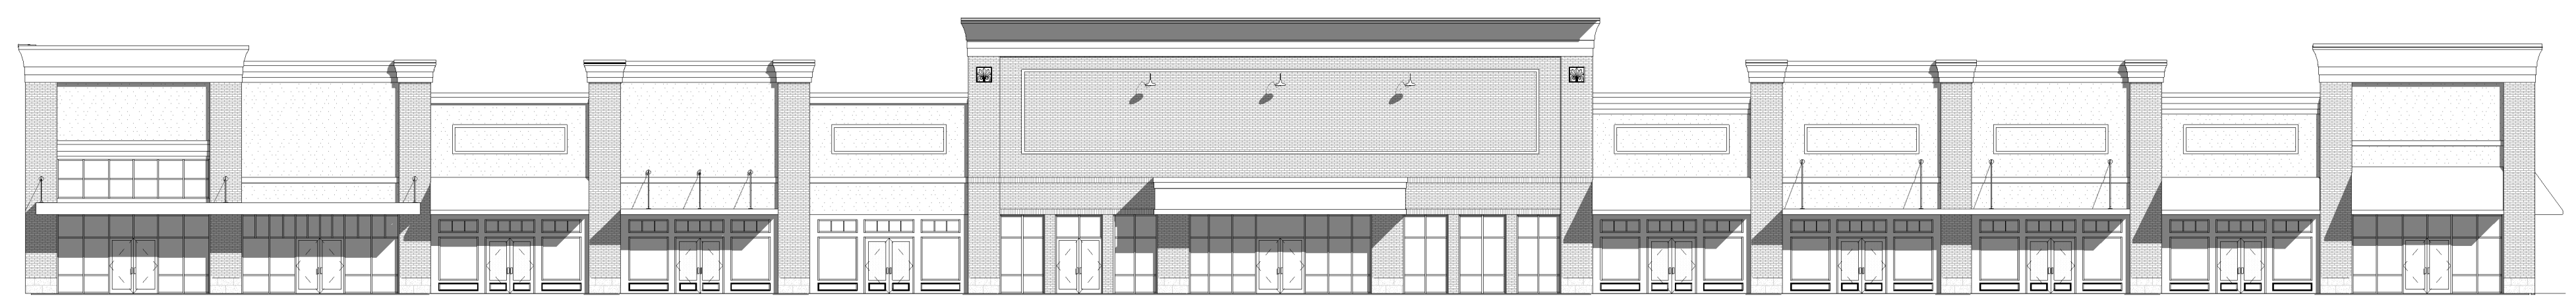

02 FRONT ELEVATION
SCALE: 1/16" = 1'-0"
SHEET: LP1

SUNCREST TOWNE CENTRE - BUILDING F
705 FIVE GROUP
MORGANTOWN, WV
LEASE PLAN

omni
associate
architects
1543 FAIRMONT AVENUE
FAIRMONT, WV 26534
(toll free) 855.387.1417
omni411.com



LP1