



SITE LOCATION

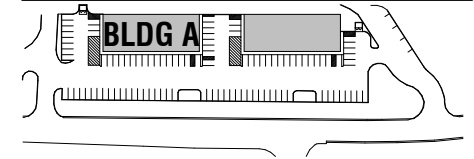

TP-A



Date: 10.20.2020
Proj.: 216070 Drawn by: rig
Copyright © All rights reserved. Reproduction in whole or in part is prohibited. This drawing is an instrument of service, is the property of the Architect and may not be used in any way without written permission of this firm.

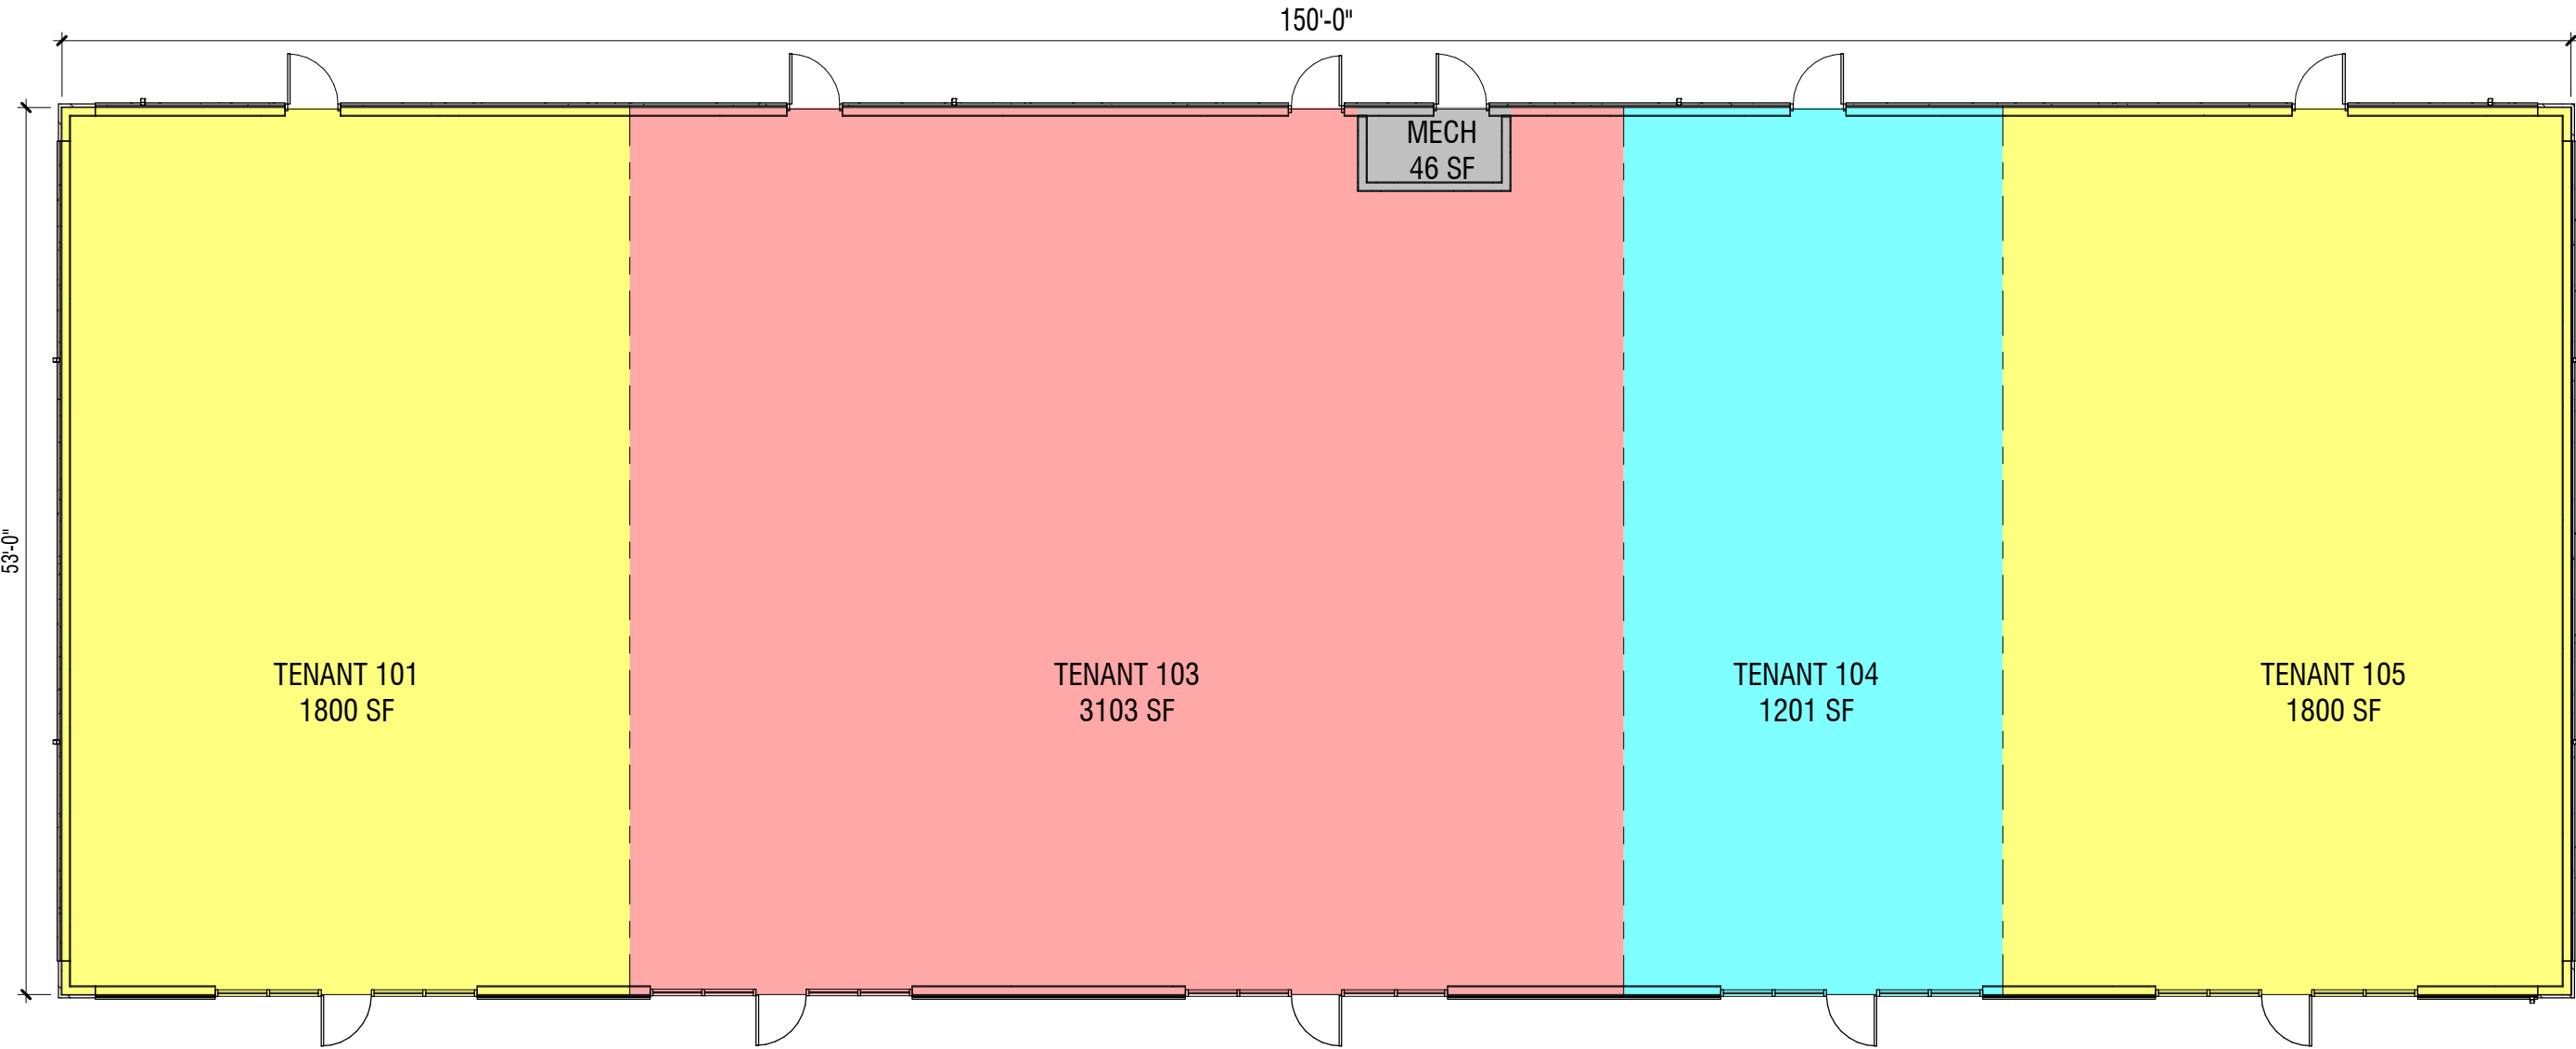

FOR LEASE COORDINATION ONLY

TENANT PLAN

SCALE: 3/32" = 1'-0"

omni
associates
at
SPRING MILLS
TENANT PLAN

