


MAIN ELEVATION
SCALE: 1" = 10'-0"
SHEET TP-1

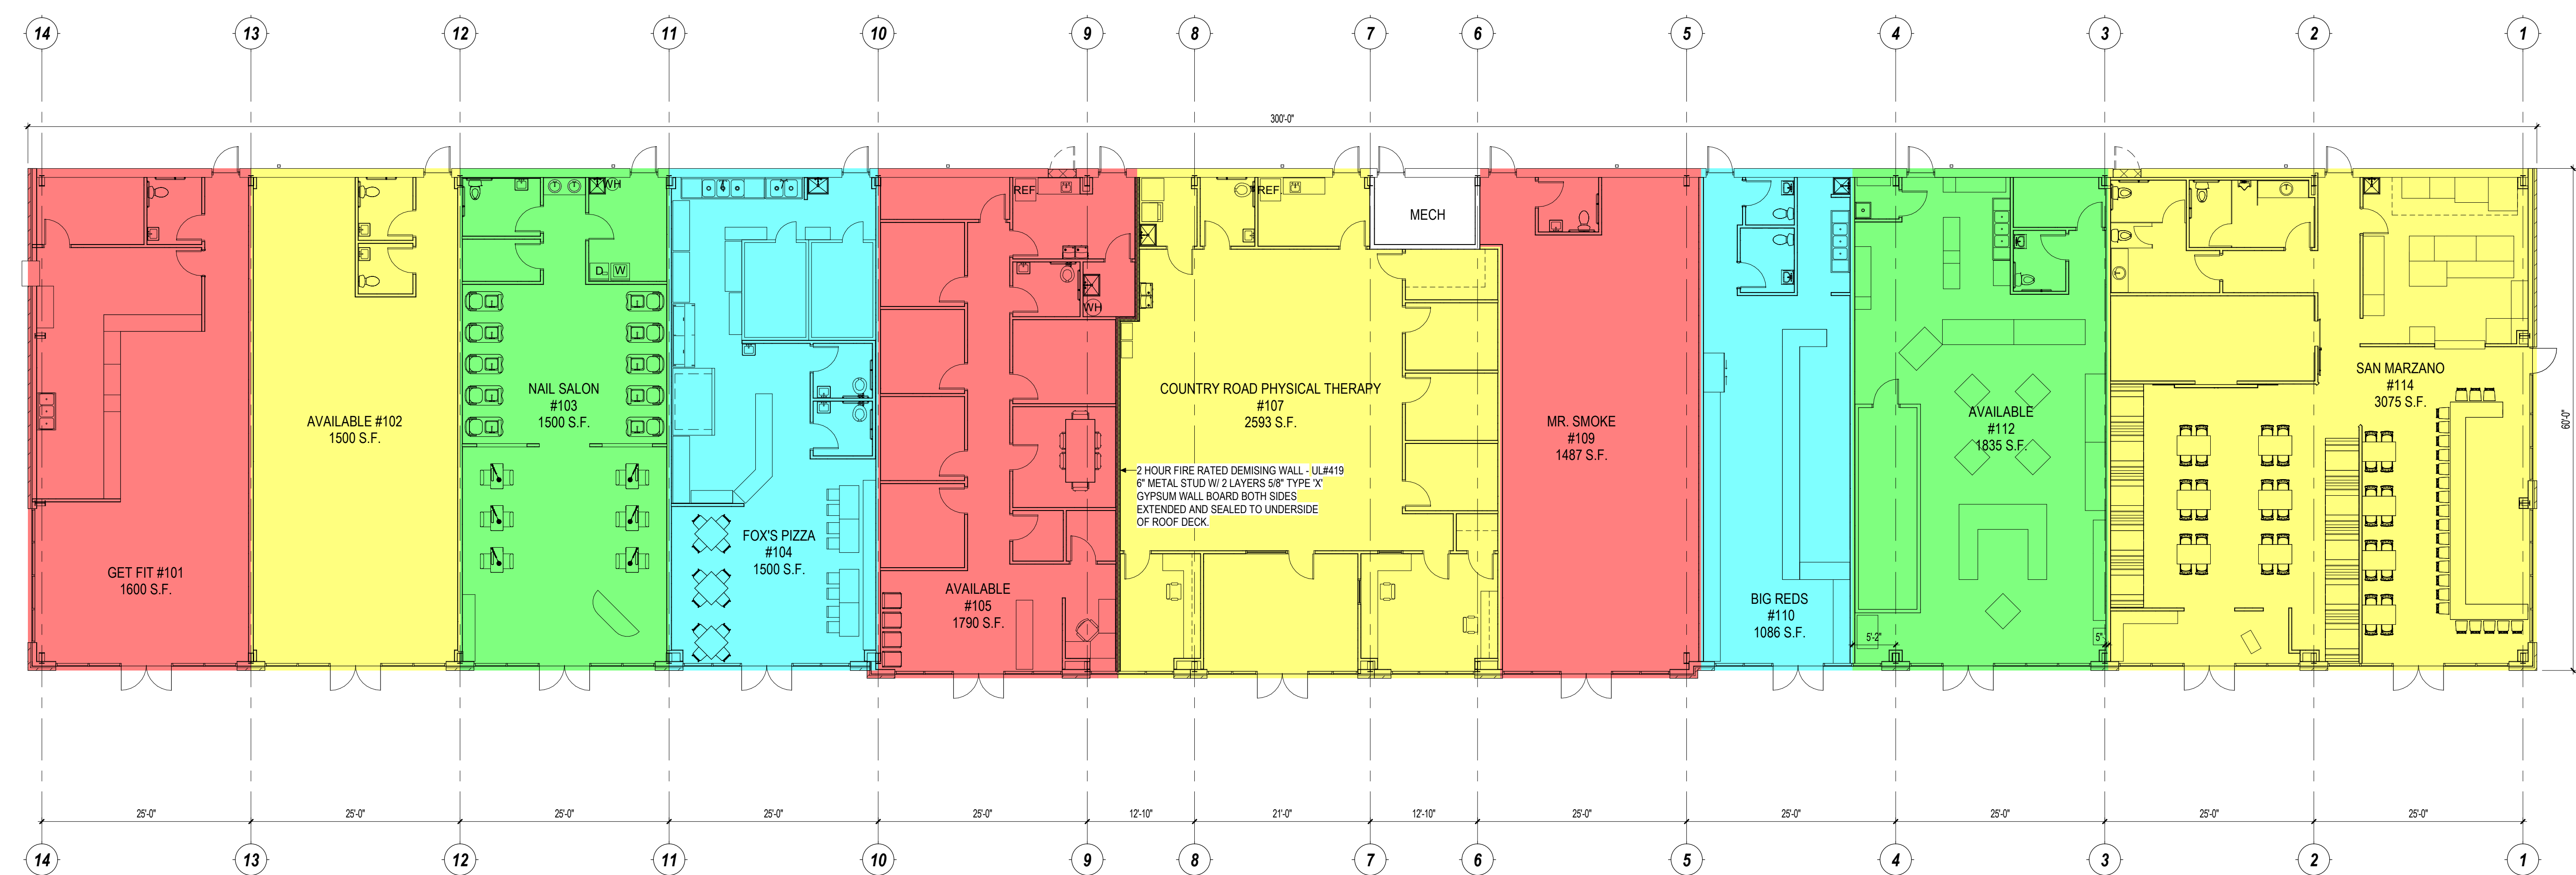

NOTE: SQUARE FOOTAGE FOR SINGLE TENANT USE NOT TO EXCEED 12,000 S.F.,
SEPARATED BY FIRE RATED DEMISING WALL, EXTENDED TO DECK ABOVE IF
NO SPRINKLER SYSTEM IS INSTALLED IN STRUCTURE. SEE PLAN.

TENANT PLAN
SCALE: 1" = 10'-0"
SHEET TP-1

FORT PIERPONT 18K BUILDING

MORGANTOWN, WV
TENANT PLAN

omni
associates
architects

1543 Fairmont Avenue
Fairmont, WV 26554
toll free 855.367.1417
OMNI411.COM

FA

TP-1

Copyright © All Rights Reserved. Reproduction in whole
or in part is prohibited. This drawing is an instrument of
service, is the property of the architect and may not be
used in any way without written permission of this firm.
PROJECT No. 21537 DRAWN BY: rig